


GROUND FLOOR

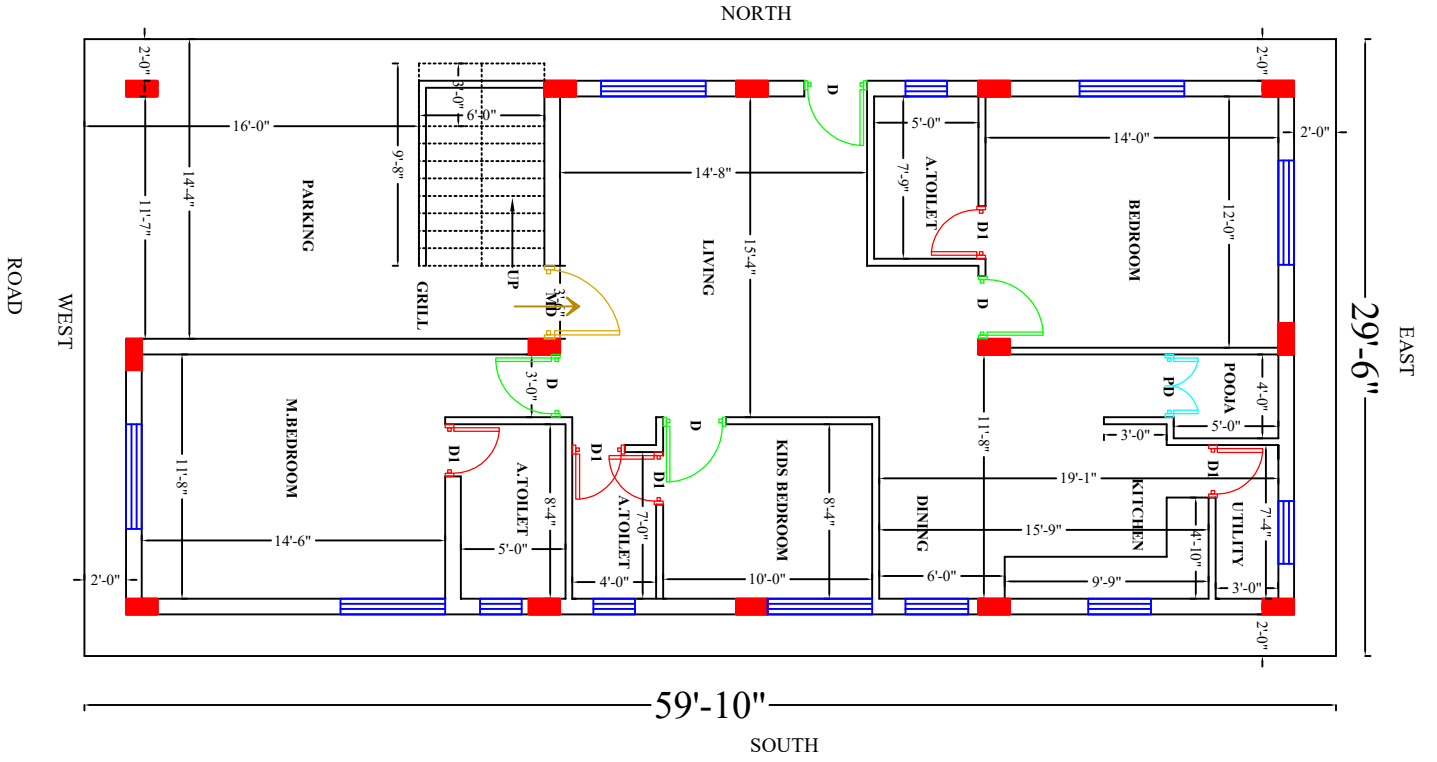

1st FLOOR

